
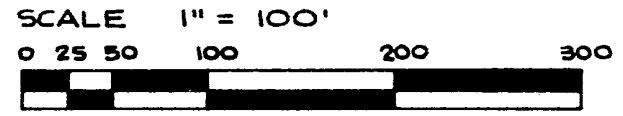


# LATVIA

A SUBDIVISION SITUATED IN THE EAST 1/2 OF SECTION 7,  
TOWN 6 SOUTH, RANGE 12 WEST, FABIUS TOWNSHIP,  
ST. JOSEPH COUNTY, MICHIGAN.

COPY

49477

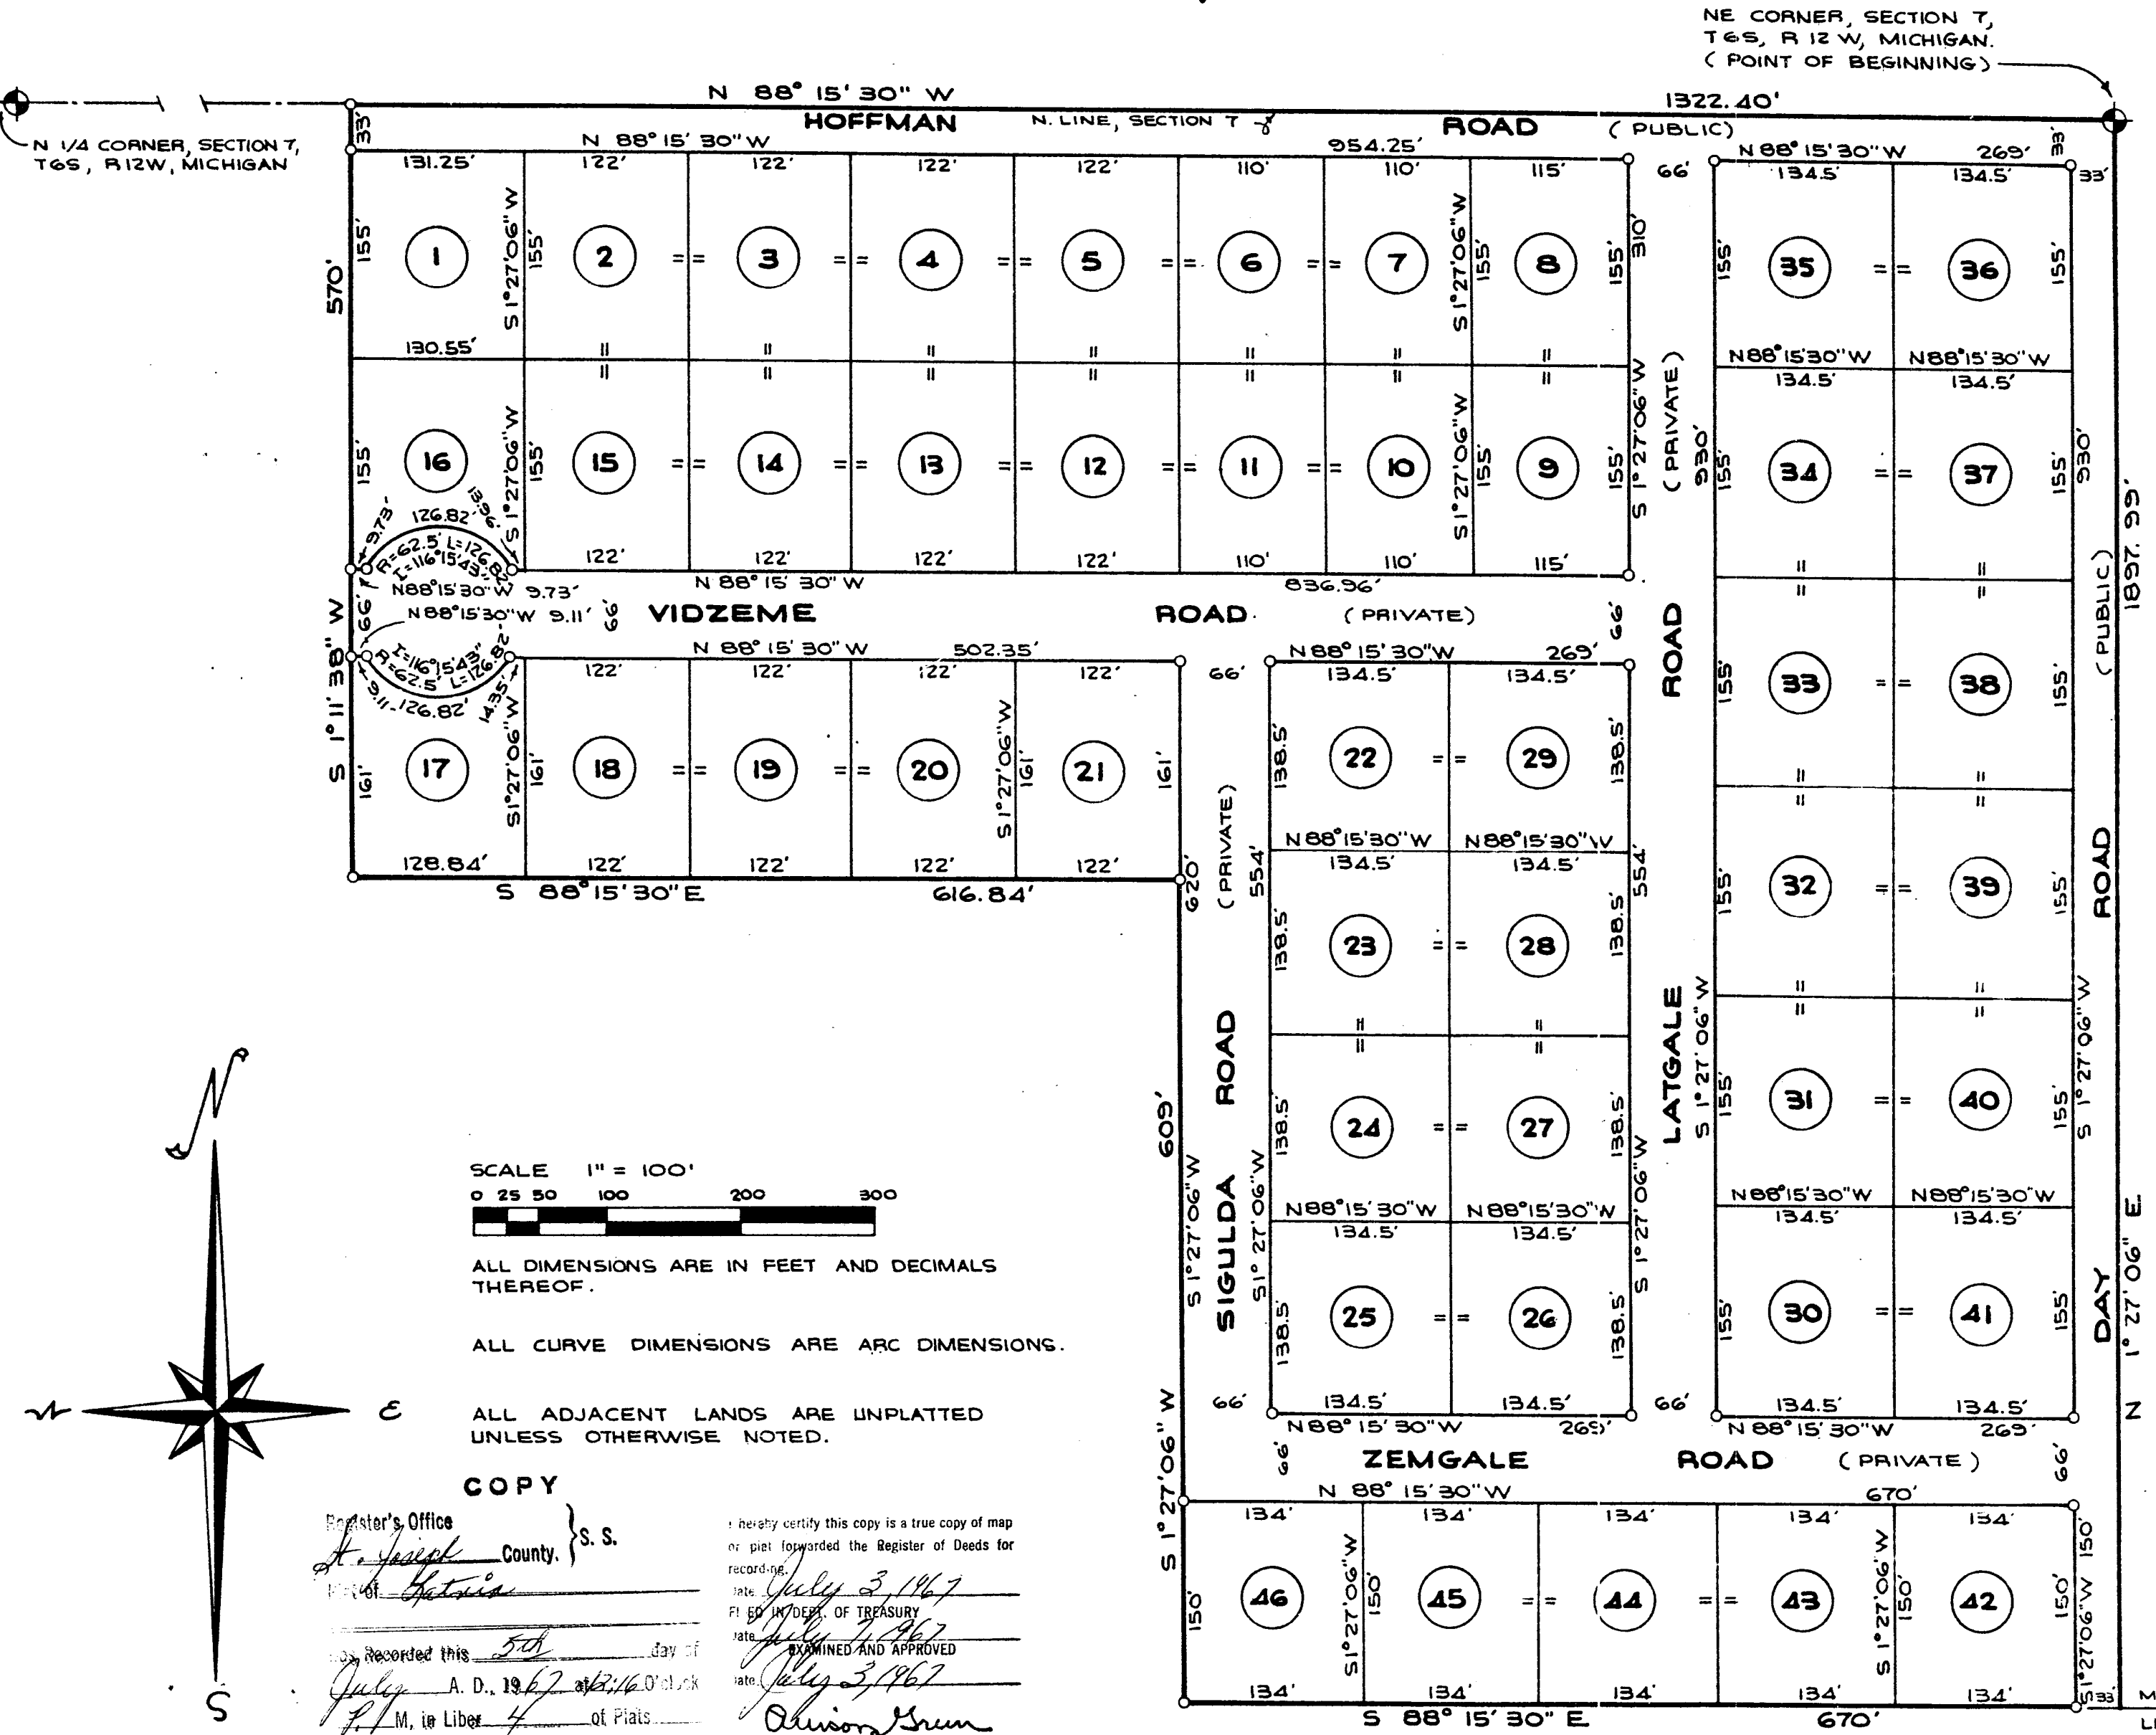

ALL DIMENSIONS ARE IN FEET AND DECIMALS THEREOF.

ALL CURVE DIMENSIONS ARE ARC DIMENSIONS.

ALL ADJACENT LANDS ARE UNPLATTED UNLESS OTHERWISE NOTED.

COPY

Register's Office  
St. Joseph County, S.S.  
Date of Plat: July 3, 1967  
Plat Examined and Approved: July 3, 1967  
By: Allison Green, State Treasurer  
Richard E. Sayers, Plat Examiner

### DEDICATION

KNOW ALL MEN BY THESE PRESENTS THAT WE, LATVIAN CHRIST LUTHERAN CHURCH, A MICHIGAN CORPORATION, BY VERNER K. TREIMAN, PRESIDENT; AND FELIKS LUKINS, SECRETARY, AS PROPRIETOR, HAVE CAUSED THE LAND EMBRACED IN THE ANNEXYED PLAT TO BE SURVEYED, LAID OUT AND PLATTED, TO BE KNOWN AS LATVIA, A SUBDIVISION SITUATED IN THE EAST 1/2 OF SECTION 7, TOWN 6 SOUTH, RANGE 12 WEST, FABIUS TOWNSHIP, ST. JOSEPH COUNTY, MICHIGAN, AND THAT VIDZEME ROAD, LATGALE ROAD, SIGULDA ROAD, ZEMGALE ROAD, VENTA ROAD AND KURZEME ROAD WITHIN THE BOUNDARIES OF SAID PLAT ARE HEREBY DEDICATED TO THE USE OF OWNERS OF LOTS IN SAID PLAT AND THAT THOSE PORTIONS OF HOFFMAN ROAD, DAY ROAD AND LUCAS ROAD THAT FALL WITHIN THE BOUNDARIES OF SAID PLAT ARE DEDICATED TO THE USE OF THE PUBLIC.

*Verner K. Treiman*  
VERNER K. TREIMAN, PRESIDENT

*Feliks Lukins*  
FELIKS LUKINS, SECRETARY

LATVIAN CHRIST LUTHERAN CHURCH  
552 PHILIP STREET, DETROIT, MICHIGAN

*Robert E. Sayers*  
ROBERT E. SAYERS, WITNESS

*Jean L. Sayers*  
JEAN L. SAYERS, WITNESS

STATE OF MICHIGAN  
COUNTY OF ST. JOSEPH SS

ON THIS 2nd DAY OF June, 1967 DID APPEAR BEFORE ME, A NOTARY PUBLIC IN AND FOR SAID COUNTY, VERNER K. TREIMAN AND FELIKS LUKINS, PERSONALLY KNOWN TO ME, WHO BEING EACH BY ME DULY SWORN DID SAY THAT THEY ARE PRESIDENT AND SECRETARY, RESPECTIVELY, OF LATVIAN CHRIST LUTHERAN CHURCH, A MICHIGAN CORPORATION, AND THAT THE SEAL AFFIXED TO SAID INSTRUMENT IS THE CORPORATE SEAL OF SAID CORPORATION AND SIGNED AND SEALED IN BEHALF OF SAID CORPORATION BY AUTHORITY OF IT'S BOARD OF DIRECTORS AND THE SAID VERNER K. TREIMAN AND FELIKS LUKINS ACKNOWLEDGED SAID INSTRUMENT TO BE THE FREE ACT AND DEED OF SAID CORPORATION. CORPORATION HAS NO CORPORATE SEAL.

### CERTIFICATE OF MUNICIPAL APPROVAL

THIS PLAT WAS APPROVED BY THE TOWNSHIP BOARD OF THE TOWNSHIP OF FABIUS AT A MEETING HELD JUNE 2, 1967 AND IS IN COMPLIANCE WITH SECTION 19-A AND THAT THE WIDTH OF LOTS CONFORMS WITH REQUIREMENTS OF SECTION 30, ACT 172, OF 1929, AS AMENDED.

*Raymond A. Krull*  
RAYMOND A. KRULL, TOWNSHIP CLERK

*Jean L. Sayers*  
JEAN L. SAYERS, NOTARY PUBLIC  
ST. JOSEPH COUNTY, MICHIGAN

MY COMMISSION EXPIRES:  
May 27, 1968