


SUPERVISOR'S PLAT NO. 2 OF FABIUS TOWNSHIP

SITUATED IN THE SOUTHEAST QUARTER OF SECTION 9
AND THE SOUTHWEST QUARTER OF SECTION 10, T6S, R12W,
FABIUS TOWNSHIP, ST. JOSEPH COUNTY, MICHIGAN

SCALE: 1"=100 FT.
All dimensions are in feet
and decimals thereof

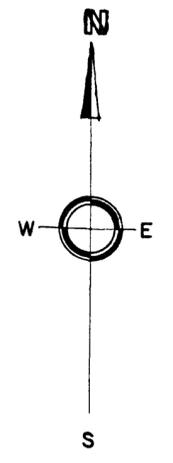

DESCRIPTION OF LAND PLATTED

The land embraced in the annexed plat of Supervisor's Plat No. 2 of Fabius Township situated in the Southeast quarter of section 9 and the Southwest quarter of section 10, T 6 S, R 12 W, Fabius Township, St. Joseph County, Michigan is as follows:

Commencing at the Southwest corner of said section 10 and running thence West along the section line 835.52 feet, thence N29° 45' E 83.94 feet to the place of beginning; running thence

North 29 degrees 45 minutes 00 seconds East 191.43 feet, thence
" 43 " 18 " " " " 106.22 " " "
" 53 " 31 " " " " " 120.17 " " "
" 65 " 09 " " " " " 120.00 " " "
" 75 " 09 " " " " " 90.00 " " "
South 83 " 22 " 30 " " " 404.78 " " "
" 28 " 32 " 00 " " " 294.57 " " "
" 50 " 20 " 30 " " " 182.60 " " "
North 00 " 38 " 00 " " " 208.81 " " "
" 52 " 12 " " " " West 92.17 " " "
" 30 " 56 " " " " " 90.56 " " "
" 27 " 30 " " " " " 82.60 " " "
" 54 " 02 " " " " " 89.62 " " "
" 52 " 40 " " " " " 203.46 " " "
South 89 " 36 " 30 " " " 334.79 " " "
" 54 " 52 " 00 " " " 778.68 " " "
" 63 " 40 " " " " East 244.00 " " "

to the place of beginning.

This plat contains 41 lots.

DEDICATION

Know all men presents that I, Ray Mohney, Supervisor of Fabius Township St. Joseph County, Michigan by virtue of authority in me vested by Section 51, Act 172, of 1929, having been duly authorized by the Township Board, have caused the land described in the annexed plat to be surveyed, laid out and platted, to be known as Supervisor's Plat No. 2 of Fabius Township, a subdivision situated in the Southeast quarter of section 9, and the Southwest quarter of section 10, T 6 S, R 12 W, Fabius Township, St. Joseph County, Michigan and that the street now shown on said plat is being used for such a purpose. All lots extend to the waters edge.

State of Michigan
County of St. Joseph
On this 4th day of October, 1956 before me, a Notary Public in and for said county, personally appeared Ray Mohney, Supervisor of Fabius Township known to me to be the person who executed the above dedication and acknowledged the same to be his own free act and deed as such supervisor.


Ray Mohney
Ray Mohney, Fabius Township Supervisor
BE. Swales
BE. SWALES, witness
Jean L. Savers
JEAN L. SAVERS, witness
Notary Public, St. Joseph County
My Commission expires June 18, 1960

SURVEYORS CERTIFICATE

I hereby certify that the plat hereon delineated is a correct one and that permanent monuments consisting of pipe not less than one half inch in diameter and 36 inches in length have been excavated in cement or equal dimensions and placed at all points marked thereon as thereon shown at all angles in the boundaries of the land platted, at all street intersections and at all intersections of street with the boundaries of the land platted as shown on said plat.

CERTIFICATE OF MUNICIPAL APPROVAL
THIS PLAT WAS APPROVED BY THE FABIUS TOWNSHIP BOARD AT A MEETING HELD SEPT. 17, 1956.

Raymond Krull
RAYMOND KRULL
FABIUS TOWNSHIP CLERK

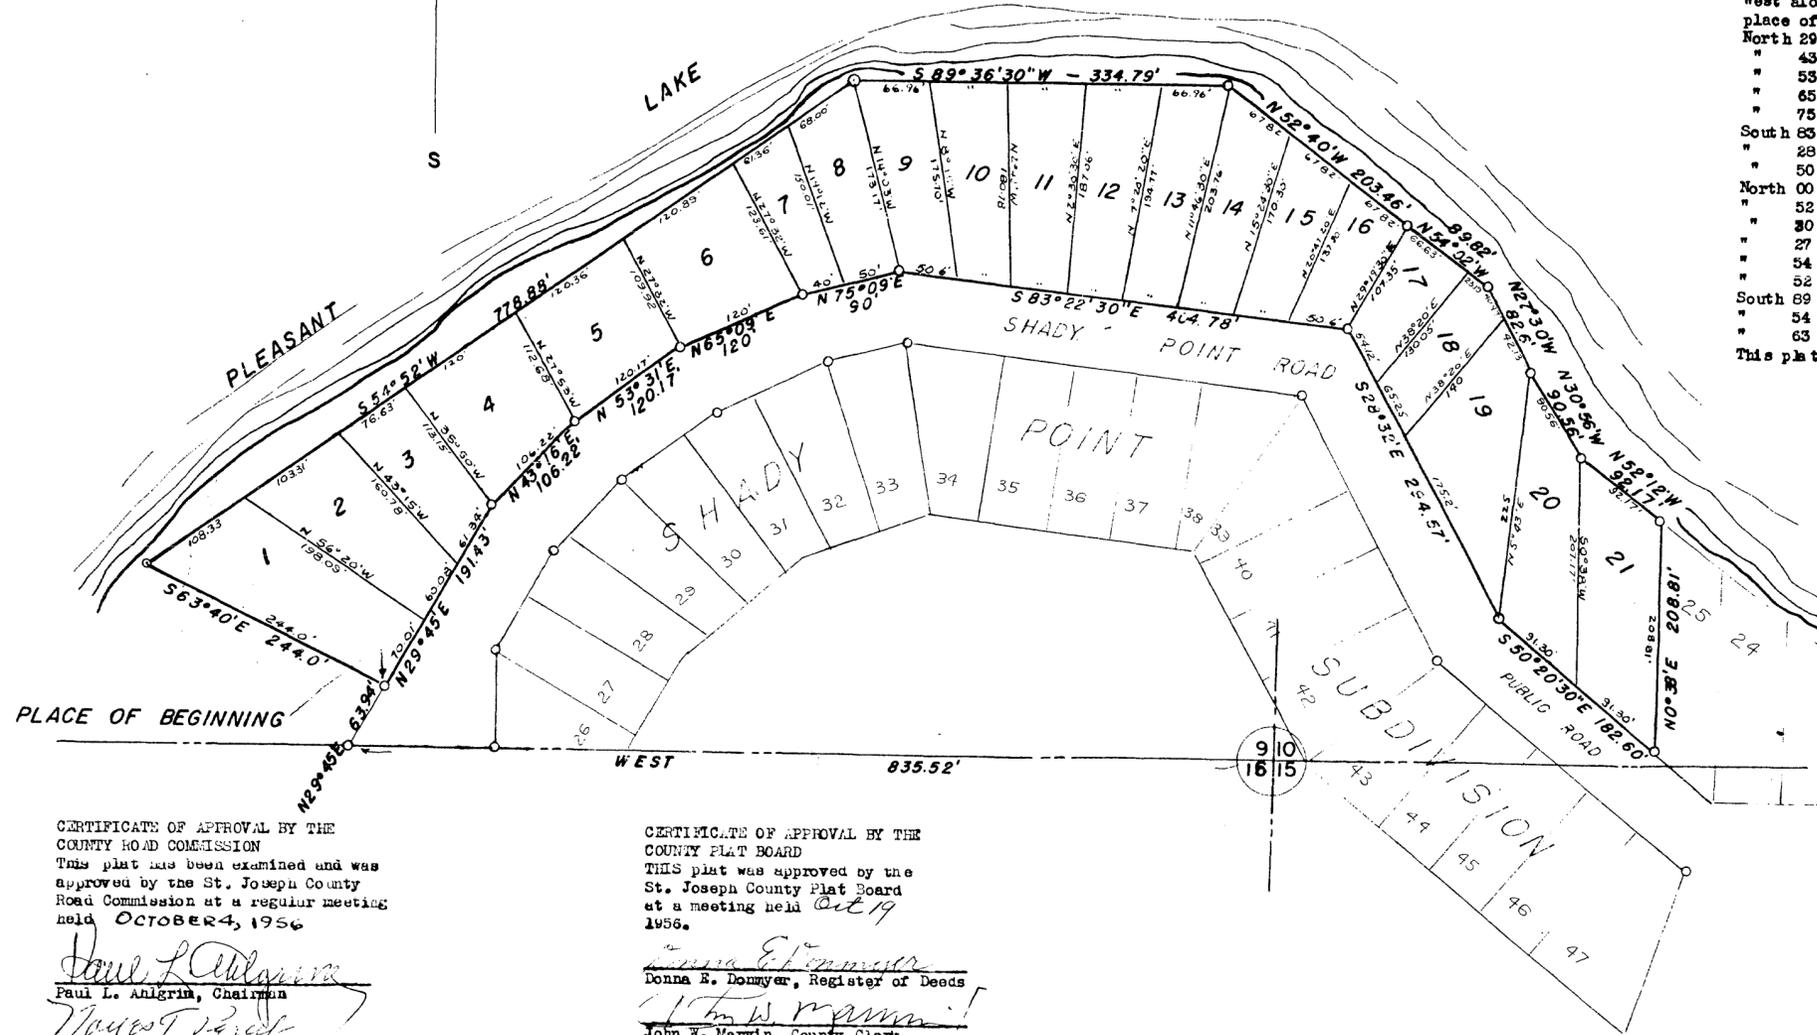

CERTIFICATE OF APPROVAL BY THE COUNTY ROAD COMMISSION
This plat has been examined and was approved by the St. Joseph County Road Commission at a regular meeting held OCTOBER 4, 1956

Paul L. Anigrin
Paul L. Anigrin, Chairman
Noyes T. Furey
Noyes T. Furey, Member
Ivan Bent
Ivan Bent, Member

CERTIFICATE OF APPROVAL BY THE COUNTY PLAT BOARD
THIS plat was approved by the St. Joseph County Plat Board at a meeting held Oct 19 1956.

Donna E. Donnyer
Donna E. Donnyer, Register of Deeds
John W. Marvin
John W. Marvin, County Clerk
Richard K. Olin
Richard K. Olin, Drain Commissioner
Irene Hibbard
Irene Hibbard, County Treasurer

COPY
Register's Office
St. Joseph County,
Plat of Supervisor's Plat No. 2 of Fabius Township, Fabius Township
was Recorded this 24th of October 1956 9:00 AM
At 11:03 AM
OR age 73
Donna E. Donnyer
ORIGINAL ON FILE

I hereby certify this copy is a true copy of the original plat forwarded the Register of Deeds for recording.
Date October 23, 1956
FILED IN AUDITOR GENERAL'S DEPT.
Date November 11, 1956
EXAMINED AND OK
Date October 23, 1956
Paul E. Brown
Paul E. Brown, Auditor General
by *D. K. Mac Elroy*
Plat Engineer