
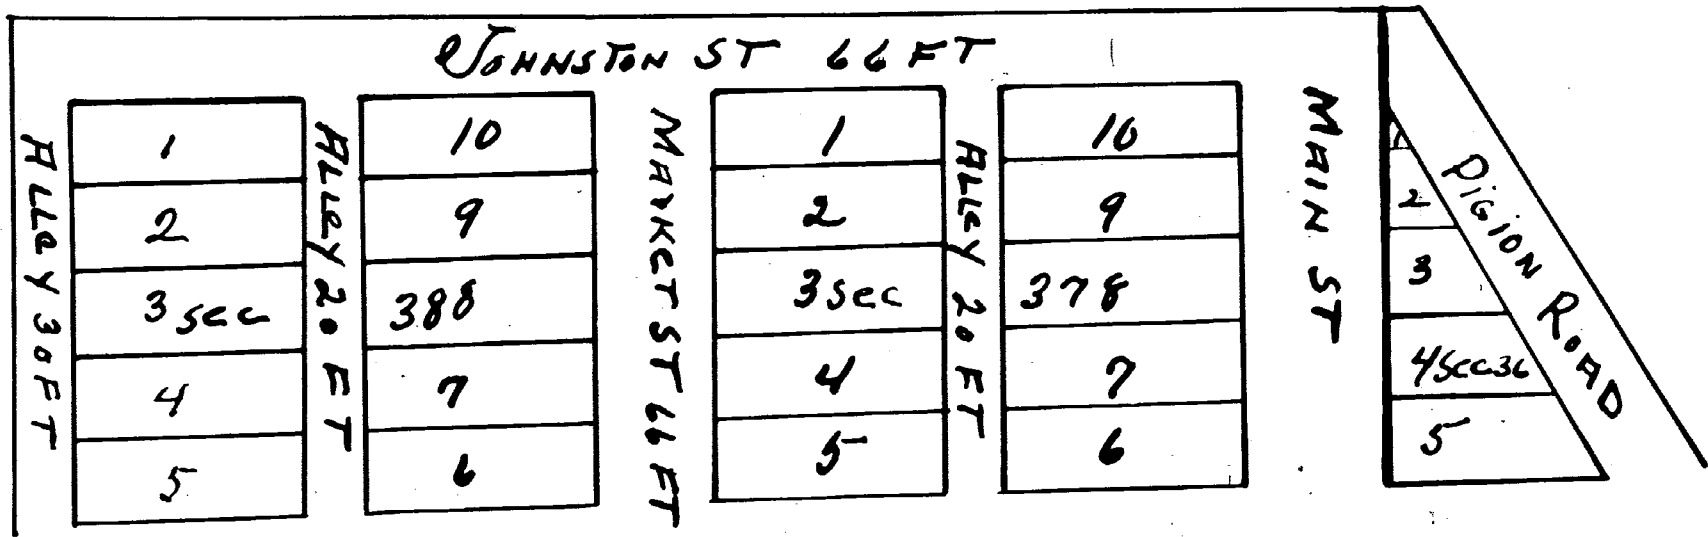


ADDITION TO
THE VILLAGE OF
SENTREVILLE
Laid out
by J. HINNSTON & STOWRY
ST. JOSEPH CO. M.T.

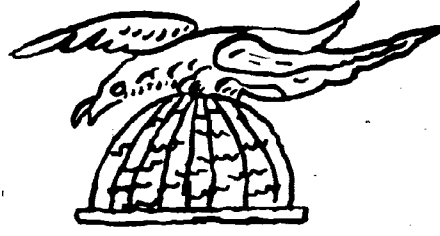

Surveyed by John
Brady March 1834.

References. All lots north of main street are 61 feet 8 1/2 inches by 165 feet
lots south of main street 61 feet 8 1/2 inches on main street measuring in
depth to Pigeon road. Main street one hundred feet in width.
Johnston + Market street 66 feet 2 Alleys 20 ft + 30 ft in width

Territory of Michigan } ss. This day personally came before me the subscriber
St Joseph Co a Justice of the peace for said county the above named Johnston and
Stowry the proprietors of this addition to Centerville who severally acknowledged
that they signed and acknowledged the same for the Public and the use
named and designated in said Plat Done at Centerville this 21st day of March
in the year 1834

Jacob W. Coffinberry. J.P.

Filed March 21- 1834 at 8 O'clock P.M.

V. Whurdell Dep Reg.

I hereby certify that this Plat is a correct copy of the Plat now on record
in the Register of Deeds office, being made under the supervision of the
Auditor General by tracing the Plat on record and affixing thereto a
carefully compared copy of the Certificate

Dated this 9th day of July 1910

Ray C. Warner
Clerk, and Gen. Regt