


Jacob Woolf's Addition
to the Village of
Mendon

Located on NW 1/4 Sec 27 T 53 R 10 W

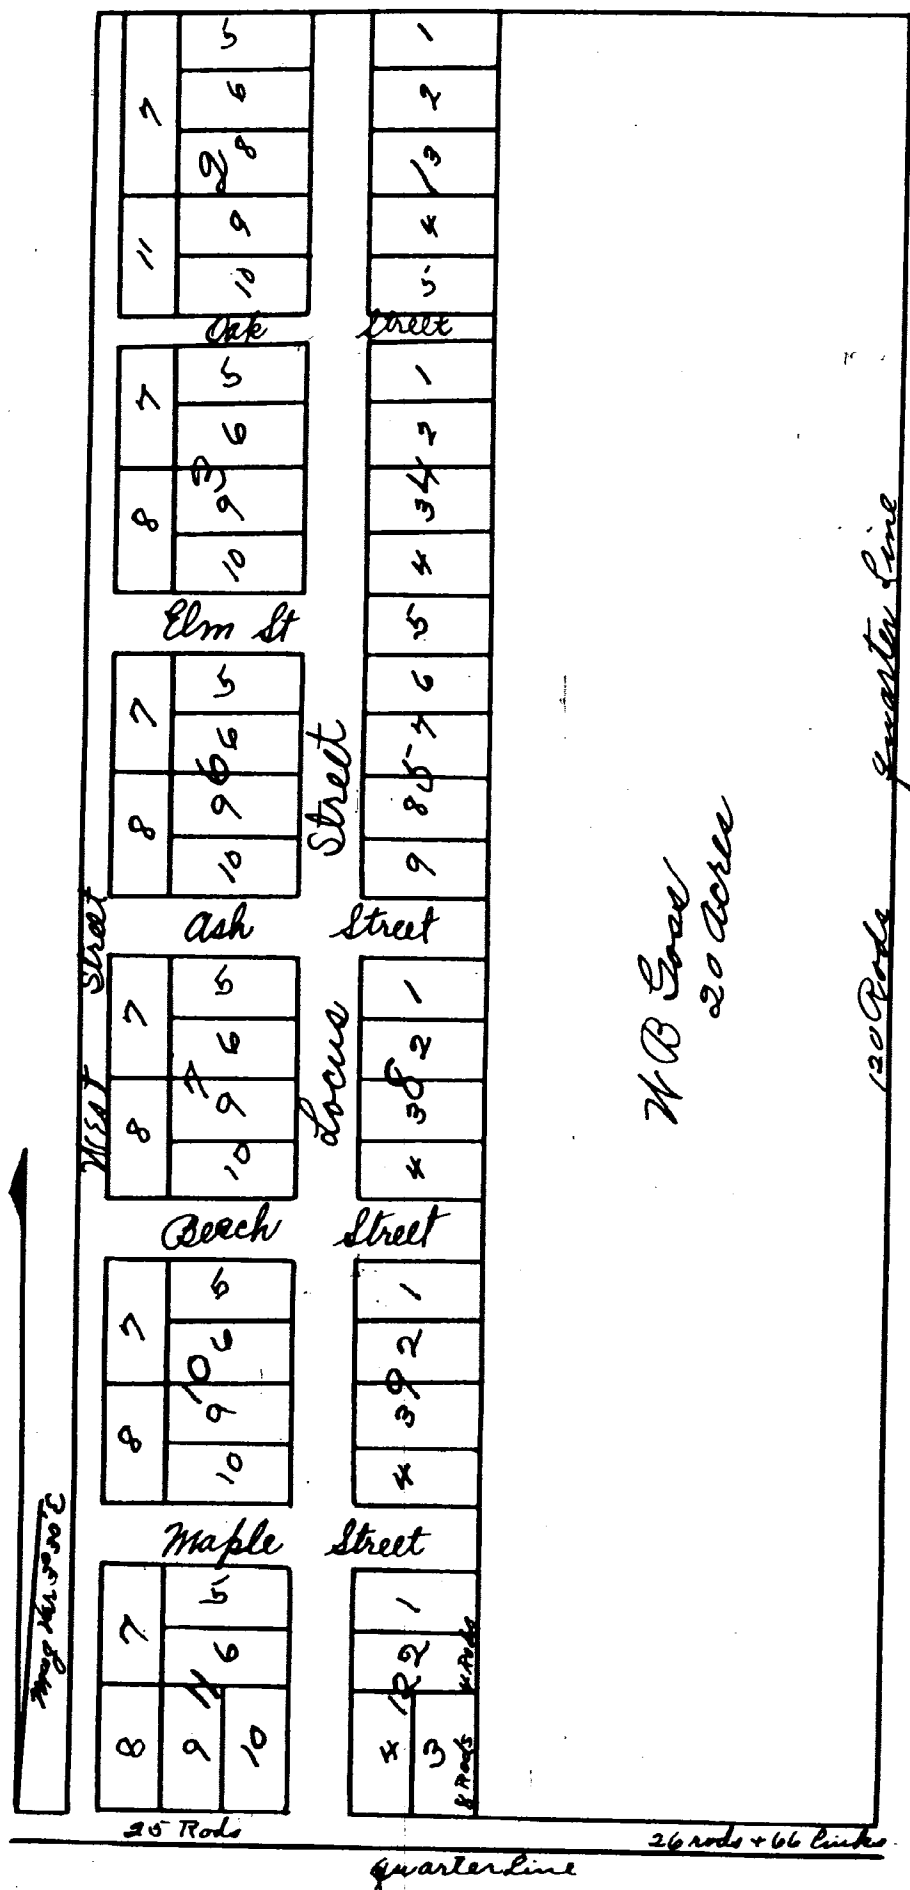

Scale 12 Rods to 1 Inch

Explanation

West Street is one Rod wide
Oak Street Two Rods all other
Streets are Four Rod wide

Know all men by these presents that I
Jacob Woolf of Burr Oak St Joseph County
State of Michigan proprietor of the plat within
of the Addition to the Village of Mendon in
said County do hereby give and grant all
the streets and alleys laid out in said
Village Plat to the Public for the use of the
Public for Public Highways agreeably to the
Statute in such case made and provided
In Witness Whereof I have hereunto set my
hand and seal this fourth day of December
A D one thousand eight hundred & fifty seven
Executed in presence of Jacob Woolf. [L.S.]
Elliott H. Corane
H. Betts.
Eliot C Company
State of Michigan }
County of St Joseph } 53.

day of December A. D. one thousand eight hundred and fifty seven, before me a Notary Public
in and for said County personally came the above named Jacob Woolf known to me to be the
person who executed the within plat of the addition to the Village of Mendon and the above instrument
and acknowledged that he executed the same for the purposes therein expressed.

Entered for Record Dec 5th 1857
at 12 O'clock M

Hiram Betts
Notary Public

I hereby certify that this Plat is a correct copy of the Plat now on record in the
Register of Deeds Office being made under the permission of the Auditor General
by tracing the Plat on record and affixing thereto a carefully compared copy of
the Dedication and certificate.

Dated the 19th day of July 1910
Alton B. Hurd

Clerk, Aud Gen Dept