


# Plat of Arnold's Addition to Village of Three Rivers

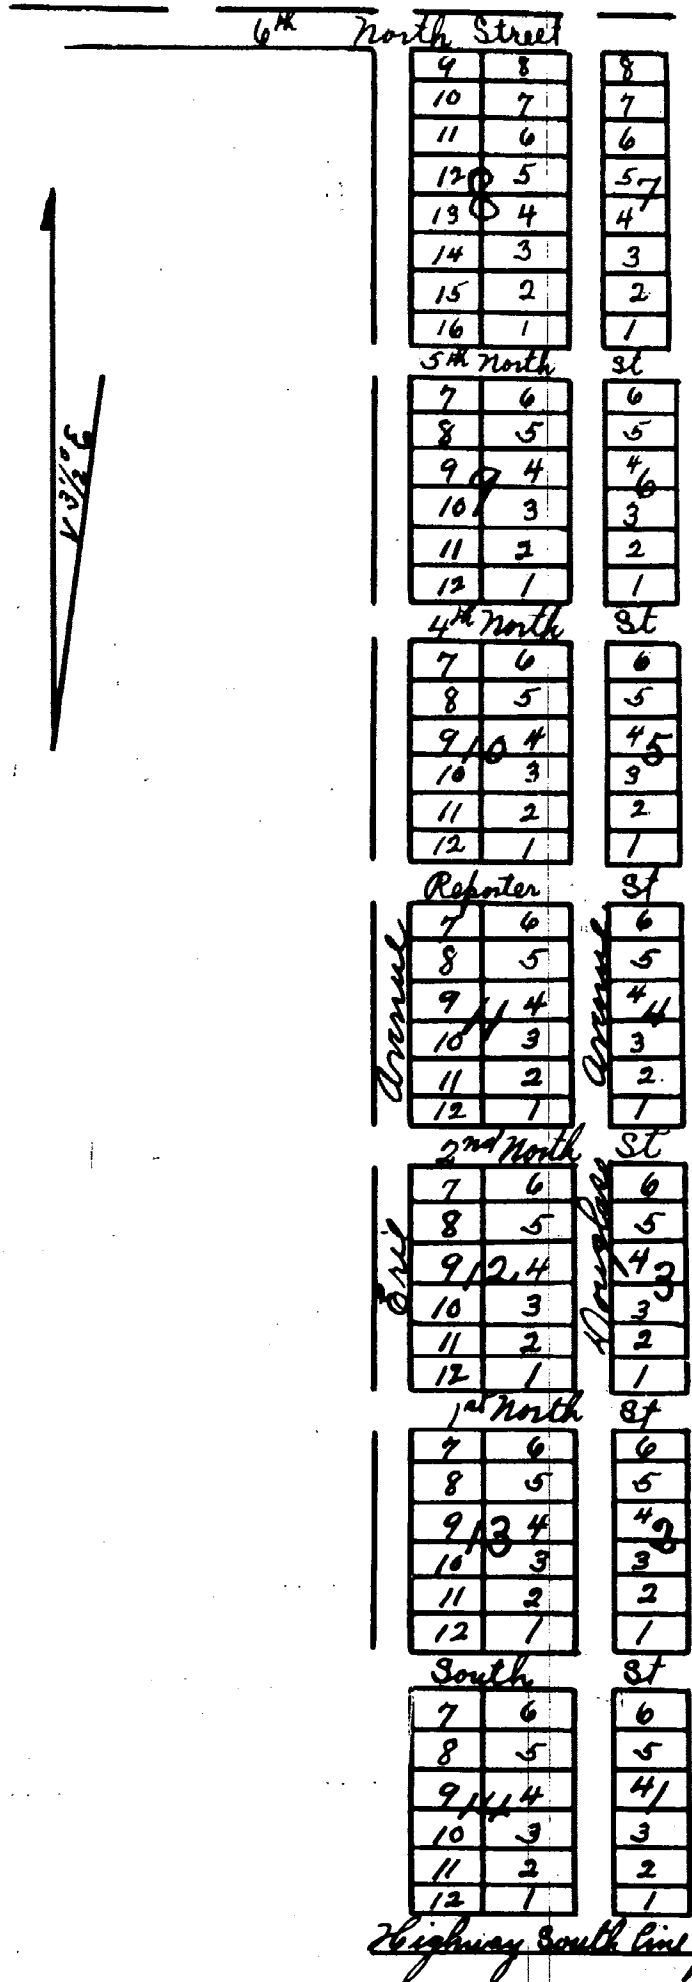

Lots in Blocks 1, 2, 3, 4, 5, 6 and the West half of Blocks 9, 10, 11, 12, 13 & 14 are 66 by 132 feet. Lots in the East half of Blocks 9, 10, 11, 12, 13 & 14 are 66 by 148 1/2 feet. Lots 1, 2, 3, 4, 5, 6 & 7 in Block 7 are 66 by 115 1/2 feet. Lot 8 in Block 7 is 57 1/4 by 115 1/2 feet. Lots 1, 2, 3, 4, 5, 6, 7, 10, 11, 12, 13, 14, 15 & 16 in Block 8 are the West half 66 by 132 feet, the East half 66 by 148 1/2 feet. Lot 8 in Block 8 is 57 1/4 ft by 148 1/2 feet. Lot 9 in Block 8 is 57 1/4 by 132 feet. All Streets are 66 feet wide.

Know all men by these presents that I Otto Arnold of Three Rivers Michigan Proprietor of Arnold's Addition to the Village of Three Rivers, set forth by the accompanying Plat, situate upon the SW 1/4 and South part of NW 1/4 of Section Eighteen in Town 6, South of Range West, said Plat being bounded on the South by the South line of said Section 18. Blocks No 1 to 6 inclusive lying West of and adjoining Blocks No 13 to 17 inclusive of Jauncey's Addition to said Village.

I do hereby Give and Grant to the public all the Streets and Avenues laid out in my said Plat for the use of the Public agreeably to the Statute in such case made & provided. Witness my hand and seal this 7th day of Jan'y 1871.

Executed in presence of }  
R.P. Pealer J.B. Creasey }  
State of Michigan }  
County of St Joseph } ss

On this 10th day of January 1871 Before me a Notary Public in and for said County personally appeared Otto Arnold known to me to be the person described in and who executed the foregoing instrument and acknowledged the same to be his free act and deed.

R.P. Pealer  
Notary Public

Entered for record Feb 15, 1871 }  
at 8 O'clock A.M. }  
L.A. Clapp Dep Register }

I hereby certify that this Plat is a correct copy of the Plat now on record in the Register of Deeds Office being made under the supervision of the Auditor General by tracing the Plat on record and affixing hereto a carefully compared copy of the Dedication and Certificate.

Dated the 25th day of July 1910  
Alton B. Hurd  
Clerk, Aud Gen Dept.