

# PLAT OF GREEN LAWN

St. Joseph Co., MICHIGAN

DEC 28 1911  
*Geo. H. Hauser*  
County Auditor General

SCALE 100 FEET PER INCH.

E. NICHOLSON, Surveyor

### Description of Land Platted

The land embraced in the annexed plat of GREEN LAWN, STURGIS, ST. JOSEPH CO., MICHIGAN, is described as follows: Beginning at a point 1323.7 feet west, and 1317 feet south from the northeast corner of section No. 1, town 8 south, range 10 west, said point being at the intersection of the center line of Ulm street produced and the east line of the west 1/2 of the northeast 1/4 of said section No. 1; running thence south 520.5 feet to the northerly line of the L. S. & M. S. R. R. right of way, thence south 77 degrees 26 minutes west, 743.5 feet along northerly line of said right of way, thence north 686.3 feet to the center line of Ulm street, thence north 89 degrees 50 minutes east 724.4 feet to place of beginning.

### Surveyors Certificate

I hereby certify that the plat hereon delineated is a correct one, and that permanent monuments, consisting of 1 inch by 18 inches iron pipes have been planted at points marked thus (O) as thereon shown at all angles in the boundaries of the land platted and at all intersections of streets or streets and alleys.

*E. Nicholson* Surveyor

### Dedication

KNOW ALL MEN BY THESE PRESENTS, that we Jacob W. Miller as proprietor, and Laura E. Miller, his wife, have caused the land embraced in the annexed plat to be surveyed, laid out, and platted, to be known as Green Lawn, Sturgis, Michigan, and that the streets and alleys as shown on said plat are hereby dedicated to the use of the public.

*Jacob W. Miller* [L. S.]  
*Laura E. Miller* [L. S.]

Signed and sealed by Jacob W. Miller and his wife in the presence of

*Vernon R. Miller*  
*Orville Smith*

REGISTER'S OFFICE,  
COUNTY OF ST. JOSEPH  
Received for Record, this 29<sup>th</sup> day of December A.D. 1911 at 8 o'clock A.M., and Recorded in Vol. 108 Plats of Deeds, on Page 55  
*Chas. P. Sawyer*  
Register of Deeds.

STATE OF OHIO, } S. S.  
COUNTY OF HENRY. }


On this 23<sup>rd</sup> day of December A. D. 1911, before me, a Notary Public in and for said County, personally came the above named Jacob W. Miller and Laura E. Miller, his wife, known to me to be the persons who executed the above dedication, and acknowledged the same to be their free act and deed.

*Orville Smith*  
Notary Public, Henry Co., Ohio,  
My commission expires January 12, 1912.

### Approval of City Council

We hereby certify that the plat hereon delineated is approved by the Council of the city of Sturgis. December 27-1911

*J. S. Allard* MAYOR  
*Charles H. Long* CLERK

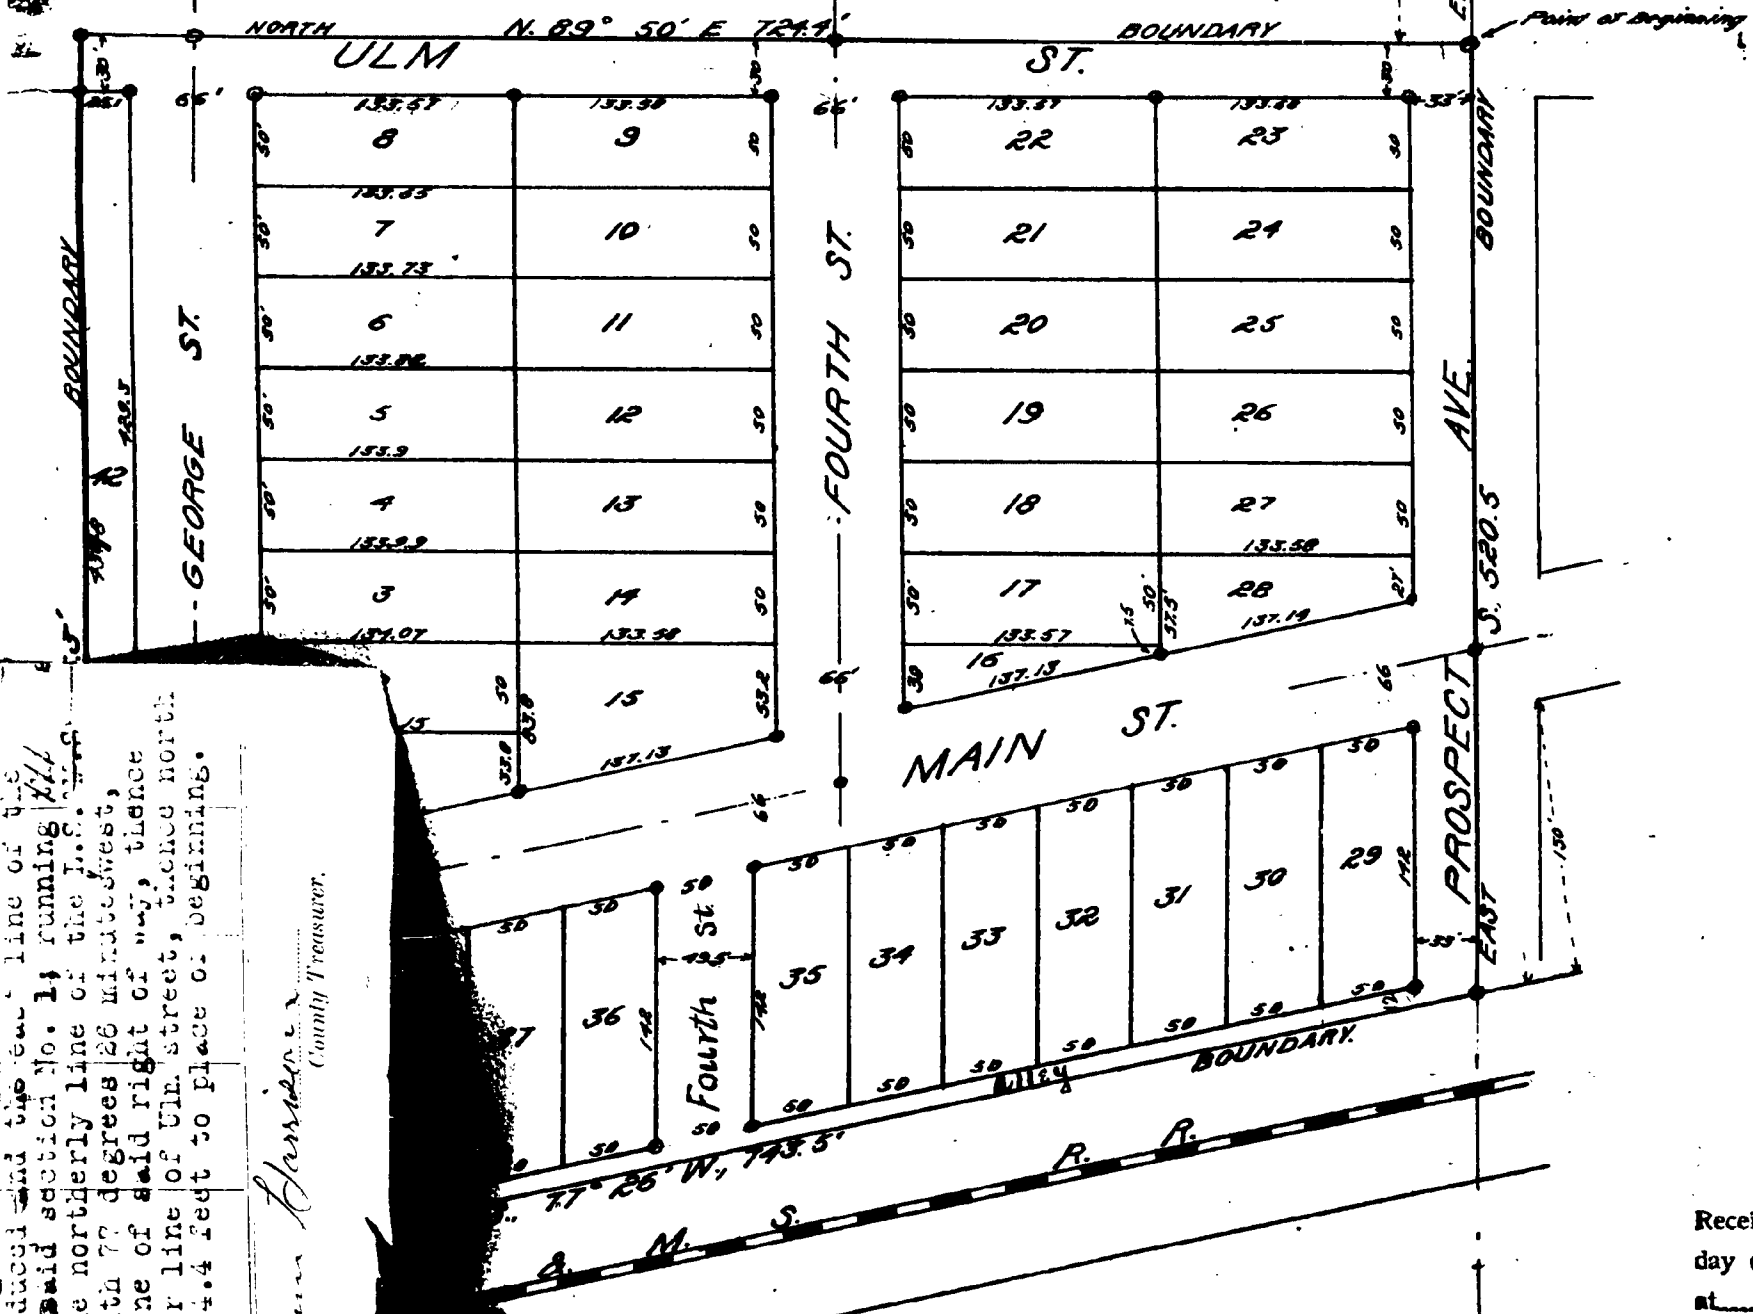

OFFICE OF COUNTY TREASURER  
County, 11 1911  
Tax liens or titles held by the State on the 11<sup>th</sup> day of November 1911  
by individuals  
for the five years preceding the 11<sup>th</sup> day of November 1911  
paid for by the owners of the same  
This certificate does not apply to taxes, if any, now in process of collection by township, city or village collecting officers.

*Page 640*

*The vacation of alley  
Like 268 Deeds Page 640*  
*The vacation of alley  
Like 297 Deeds page 443*

Pub. 135, Act 306, 1895, As Amended—Sec. 307 C. L. 1897.

PLAT  
OF  
**GREEN LAWN**  
St. Joseph Co.,  
STURGIS, MICHIGAN

DEC 28 1911  
*Geo. L. Hauser*  
County Auditor General

SCALE 100 FEET PER INCH.

E. NICHOLSON, Surveyor

Description of Land Platted

The land embraced in the annexed plat of GREEN LAWN, STURGIS, ST. JOSEPH CO., MICHIGAN, is described as follows: Beginning at a point 1323.7 feet west, and 1317 feet south from the northeast corner of section No. 1, town 8 south, range 10 west, said point being at the intersection of the center line of Ulm street produced and the east line of the west 1/4 of the northeast 1/4 of said section No. 1; running thence south 520.5 feet to the northerly line of the L. S. & M. S. R. R. right of way, thence south 77 degrees 26 minutes west, 743 feet along northerly line of said right of way, thence north 686.3 feet to the center line of Ulm street, thence north 89 degrees 50 minutes east 724.4 feet to place of beginning.

Surveyors Certificate

I hereby certify that the plat hereon delineated is a correct one, and that permanent monuments, consisting of 1 inch by 18 inches iron pipes have been planted at points marked thus (O) as thereon shown at all angles in the boundaries of the land platted and at all intersections of streets or streets and alleys.

*E. Nicholson* Surveyor

Dedication

KNOW ALL MEN BY THESE PRESENTS, that we Jacob W. Miller as proprietor, and Laura E. Miller, his wife, have caused the land embraced in the annexed plat to be surveyed, laid out, and platted, to be known as Green Lawn, Sturgis, Michigan, and that the streets and alleys as shown on said plat are hereby dedicated to the use of the public.

*Jacob W. Miller* [L. S.]  
*Laura E. Miller* [L. S.]

Signed and sealed by Jacob W. Miller and his wife in the presence of

*Vernor R. Miller*  
*Orville Smith*

REGISTER'S OFFICE,  
COUNTY OF ST. JOSEPH,  
Received for Record, this 29  
day of December A. D. 1911  
at 8 o'clock A. M., and Recorded  
in Vol. 108 of Plats of Deeds,  
on Page 55  
*Chas. P. Savory*  
Register of Deeds

STATE OF OHIO, } S. S.  
COUNTY OF HENRY.


On this 23 day of December A. D. 1911, before me, a Notary Public in and for said County, personally came the above named Jacob W. Miller and Laura E. Miller, his wife, known to me to be the persons who executed the above dedication, and acknowledged the same to be their free act and deed.

*Orville Smith*  
Notary Public, Henry Co., Ohio,  
My commission expires January 12, 1912.

Approval of City Council

We hereby certify that the plat hereon delineated is approved by the Council of the city of Sturgis. December 27-1911

*J. A. Ballard* MAYOR  
*Charles H. Fox* CLERK

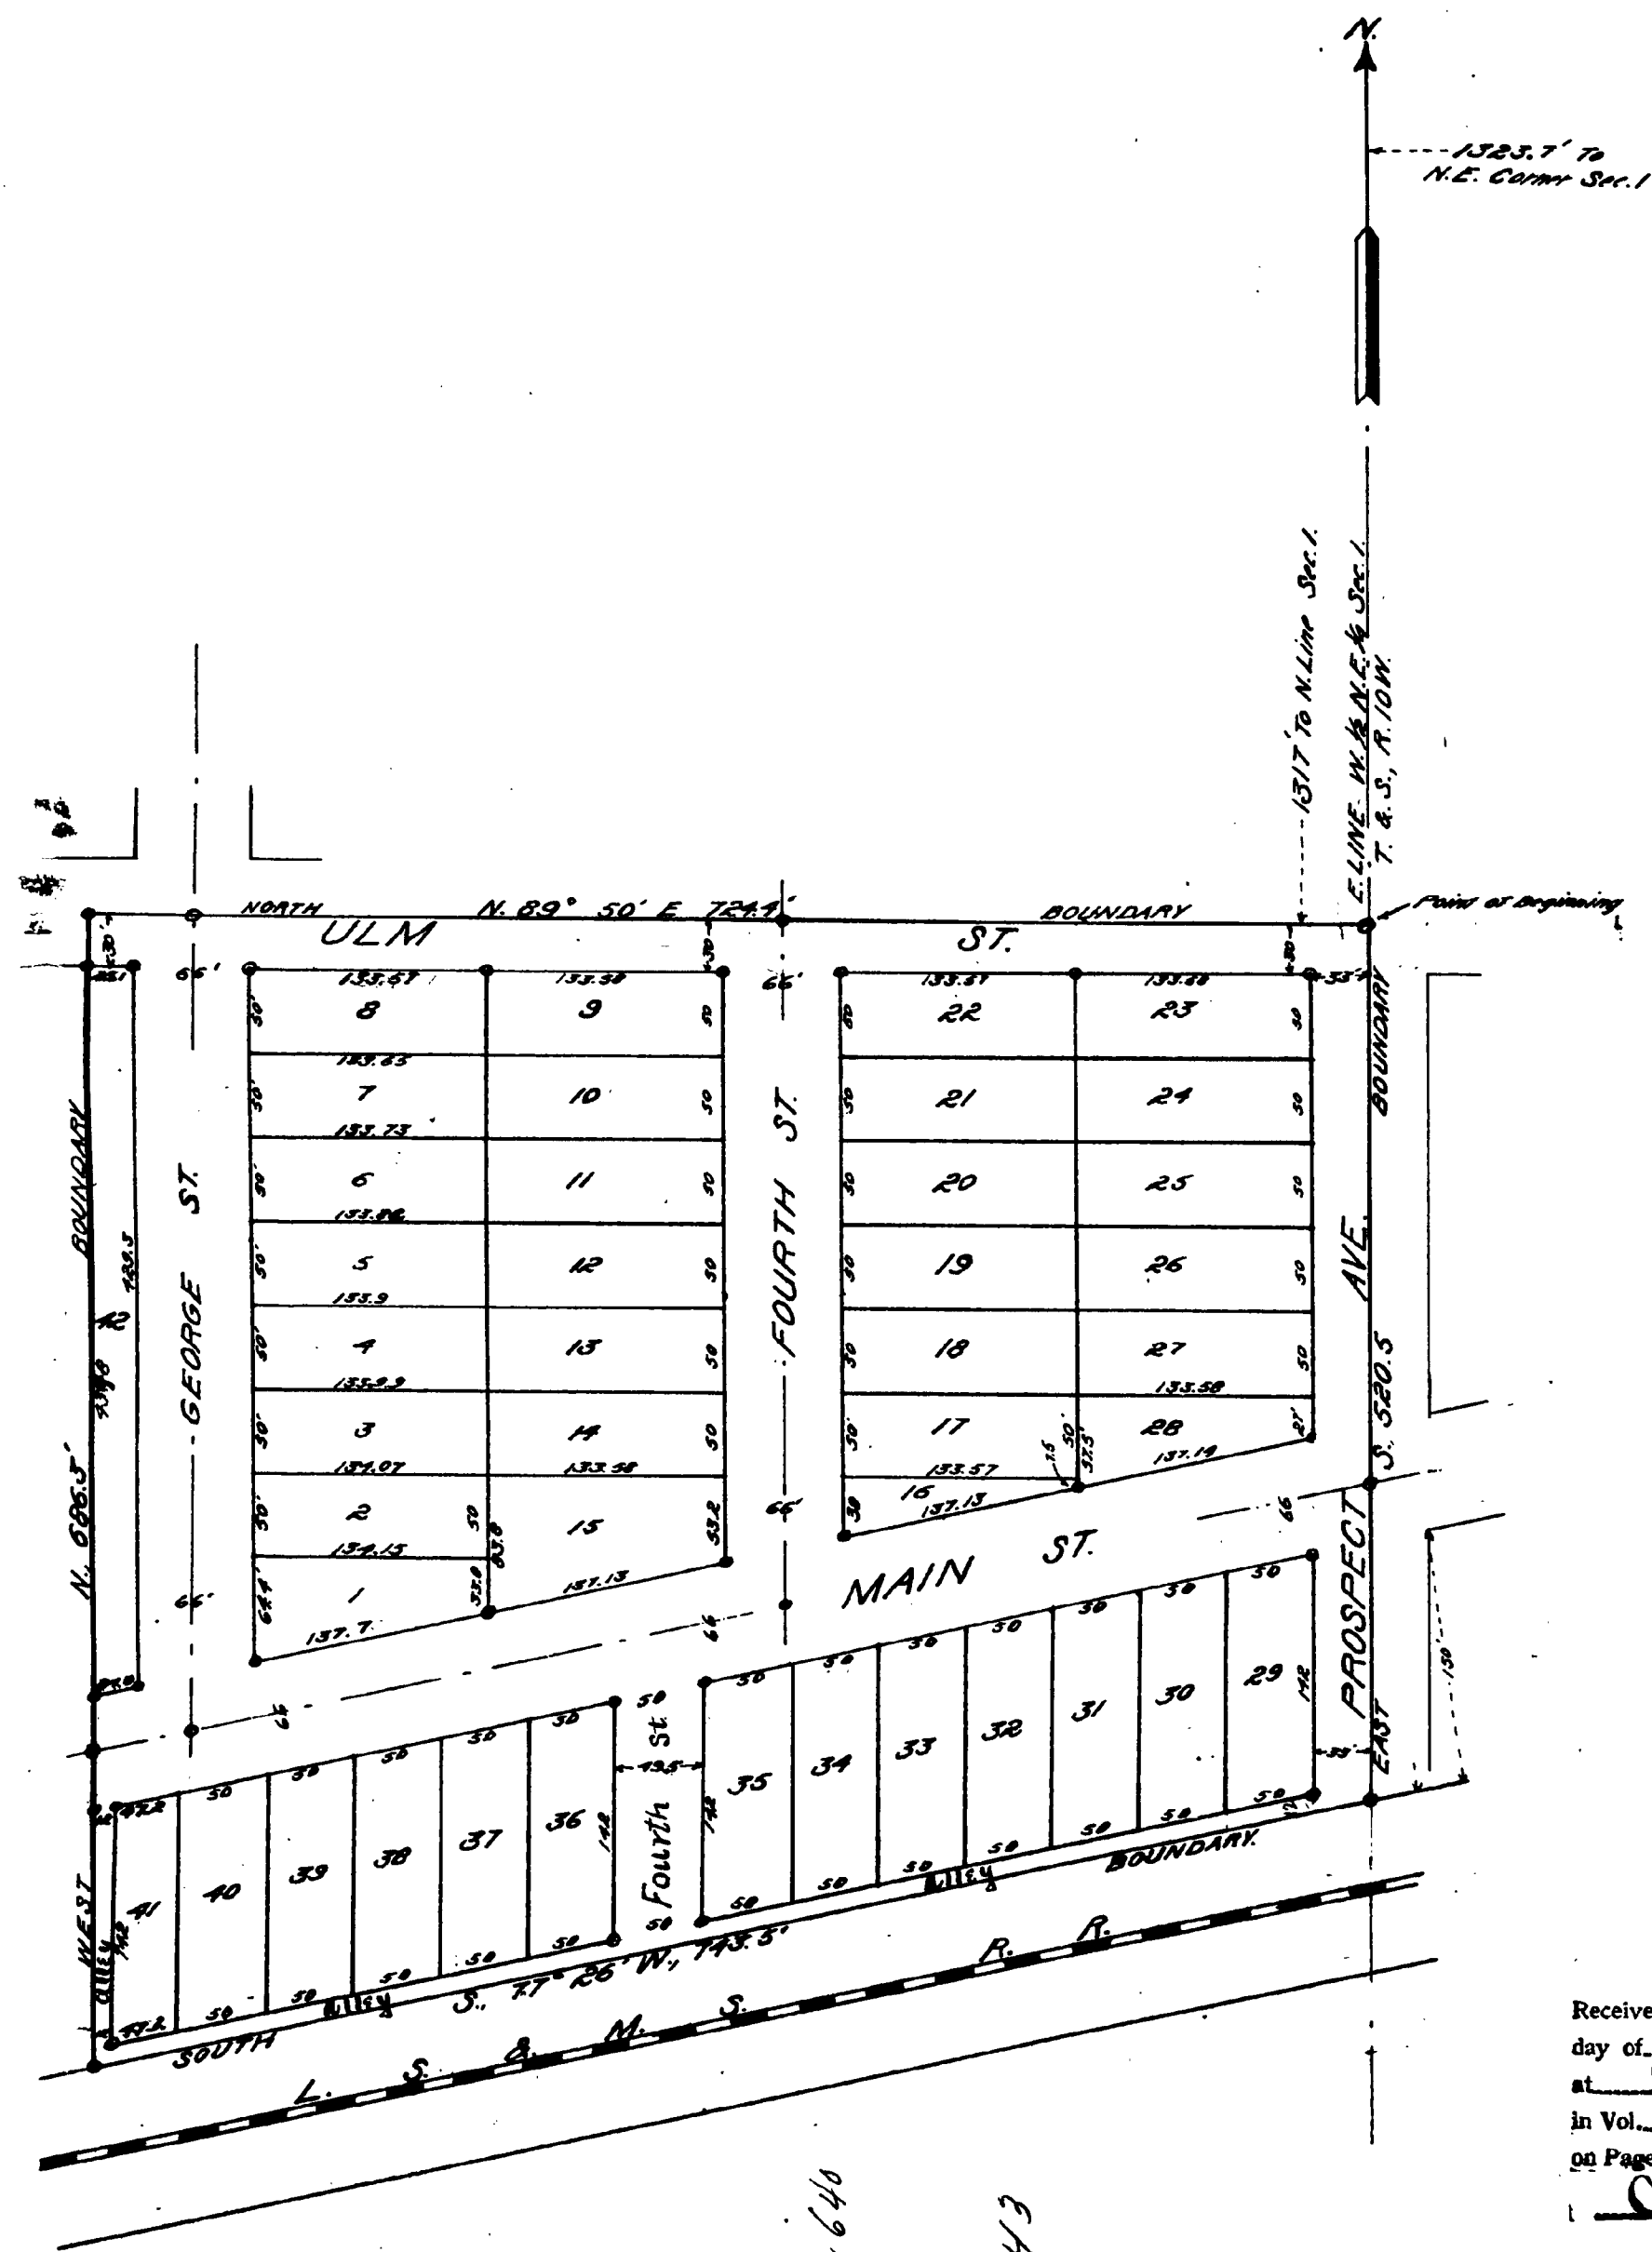

See Dedication of Lib. 268 Deeds Page 640

See vacation of alley  
Lib. 268 Deeds Page 640

See vacation of alley  
Lib. 297 Deeds page 443