


J. Langrick.

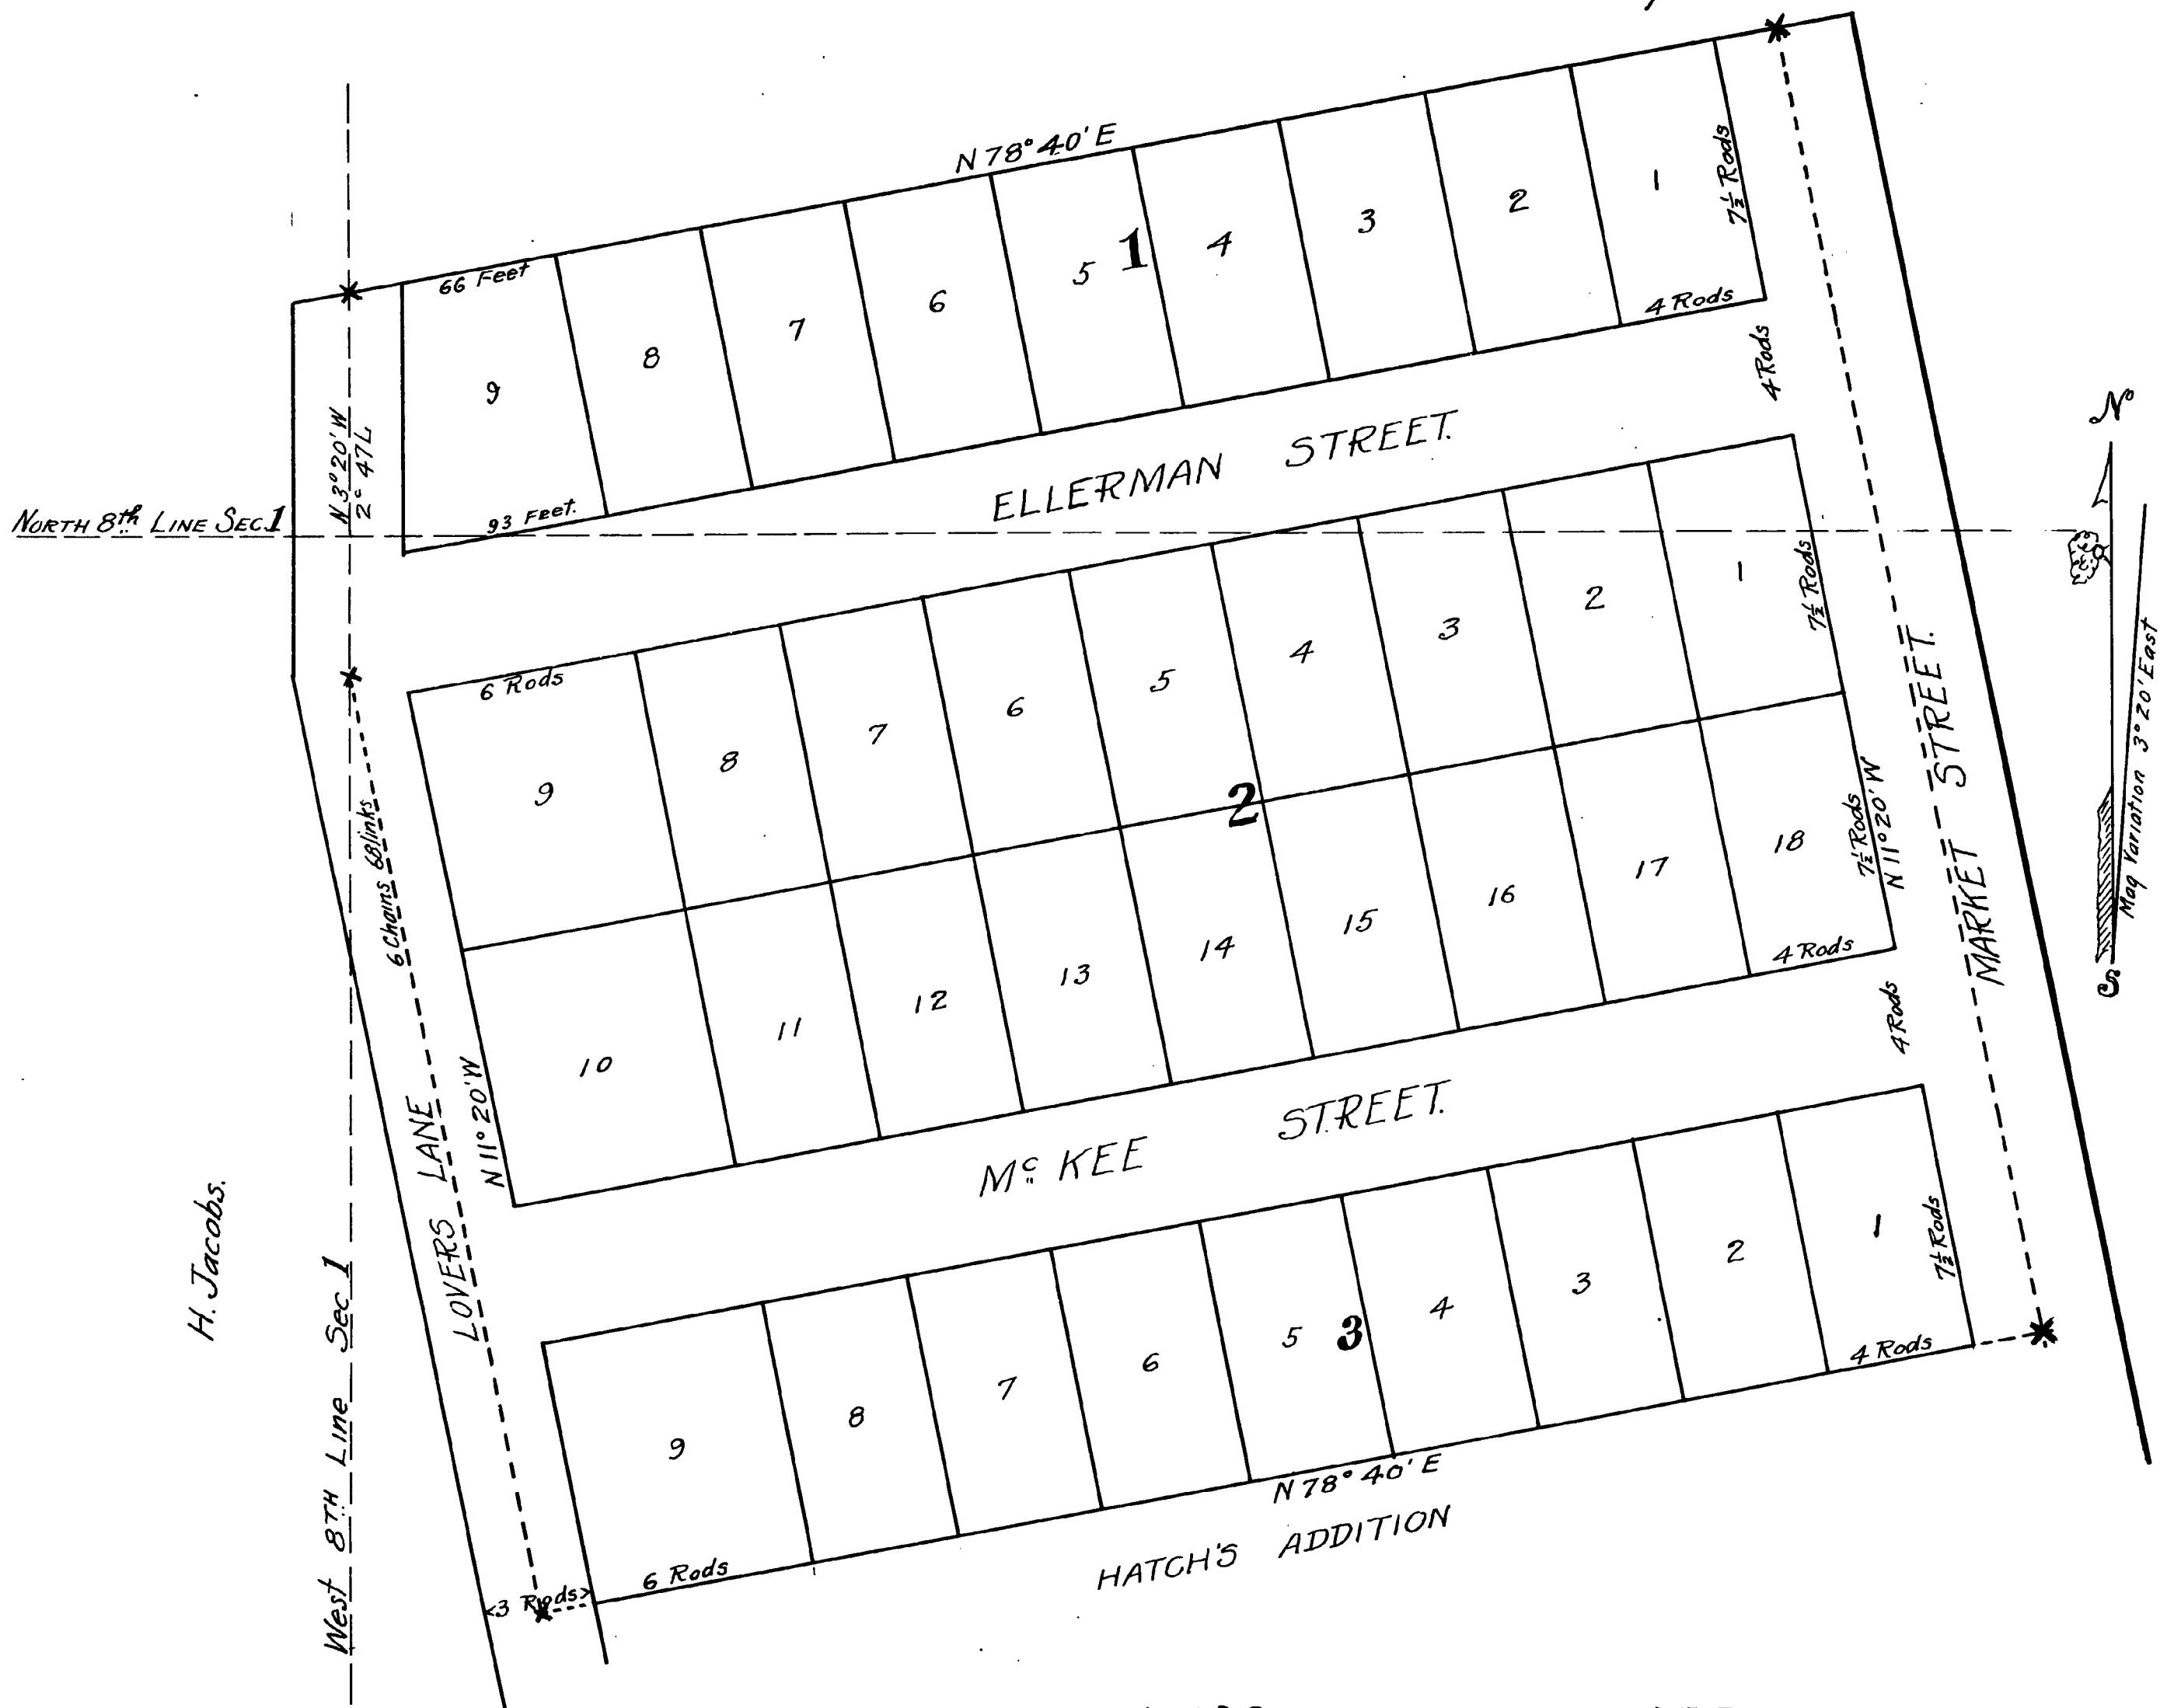

# M<sup>G</sup>KEE'S ADDITION

## TO THE VILLAGE OF

# STURGIS

LOCATED ON THE E 1/2 OF THE NW 1/4 SEC 1 T8S R10W

CONTAINING  $9\frac{79}{100}$  ACRES.

JOHN K. M<sup>C</sup> KEE  
PROPRIETOR.

REGULAR LOTS = 4 X 7½ RODS  
STREETS 4 RODS WIDE  
SCALE 4 RODS TO AN INCH

SURVEYED AND DRAWN BY  
WILLIAM MCLOUGHLIN  
CIVIL ENGINEER.

This Copy was Compared with the  
Original Plat. Jan. 22, 1925 and found  
Correct. *Ralph T. Read*

Ralph F. Reed  
Draftsman  
Lillian T. Royer  
Reg. of Deed

Yardsman  
Sister T. Rose

Yardsman  
Sister T. Rose

Reg. of Deed