

PLAT

of the
Village of Centerville


Michigan Territory }
St Joseph County } ss.

Before the subscriber, Justice of the Peace in said County, Robert Clark, Junr, one of the proprietors of the within Town of Centerville, and also as Attorney in fact for Electo W. Dean, Dan B. Miller & Charles Noble, Personally appeared, and for himself, as Attorney aforesaid, acknowledged that he executed the same, that is, shall become a legal Town Plat, in pursuance of, and according to the statute in such are made and provided.
Given under my hand at White Pigeon the second day of November A.D. 1831.

Neal Mc Goffey,
Justice of the Peace.
Registers office,
St Joseph County,
The plat filed for record the 7th day of November 1831
at 10 o'clock, A.M.
Recorded by John W. Anderson }
Regr. }

State of Michigan } ss.
County of St Joseph }
We, Chas. P. Savory, Register of Deeds of St Joseph County and State of Michigan, and Geo. A. Eagleton, Surveyor of said County and State aforesaid, being duly sworn, on oath depose and say that the foregoing plat and transcript are true and correct copies of the original Plat of Centerville and the explanatory notes thereto, and of every part thereof.

Subscribed and sworn to before me Phoebe R West
a Notary Public in and for St Joseph County
Michigan, this 6th day of April, A.D. 1912.
Phoebe R West,
Notary Public
My commission expires Aug 1st 1915.

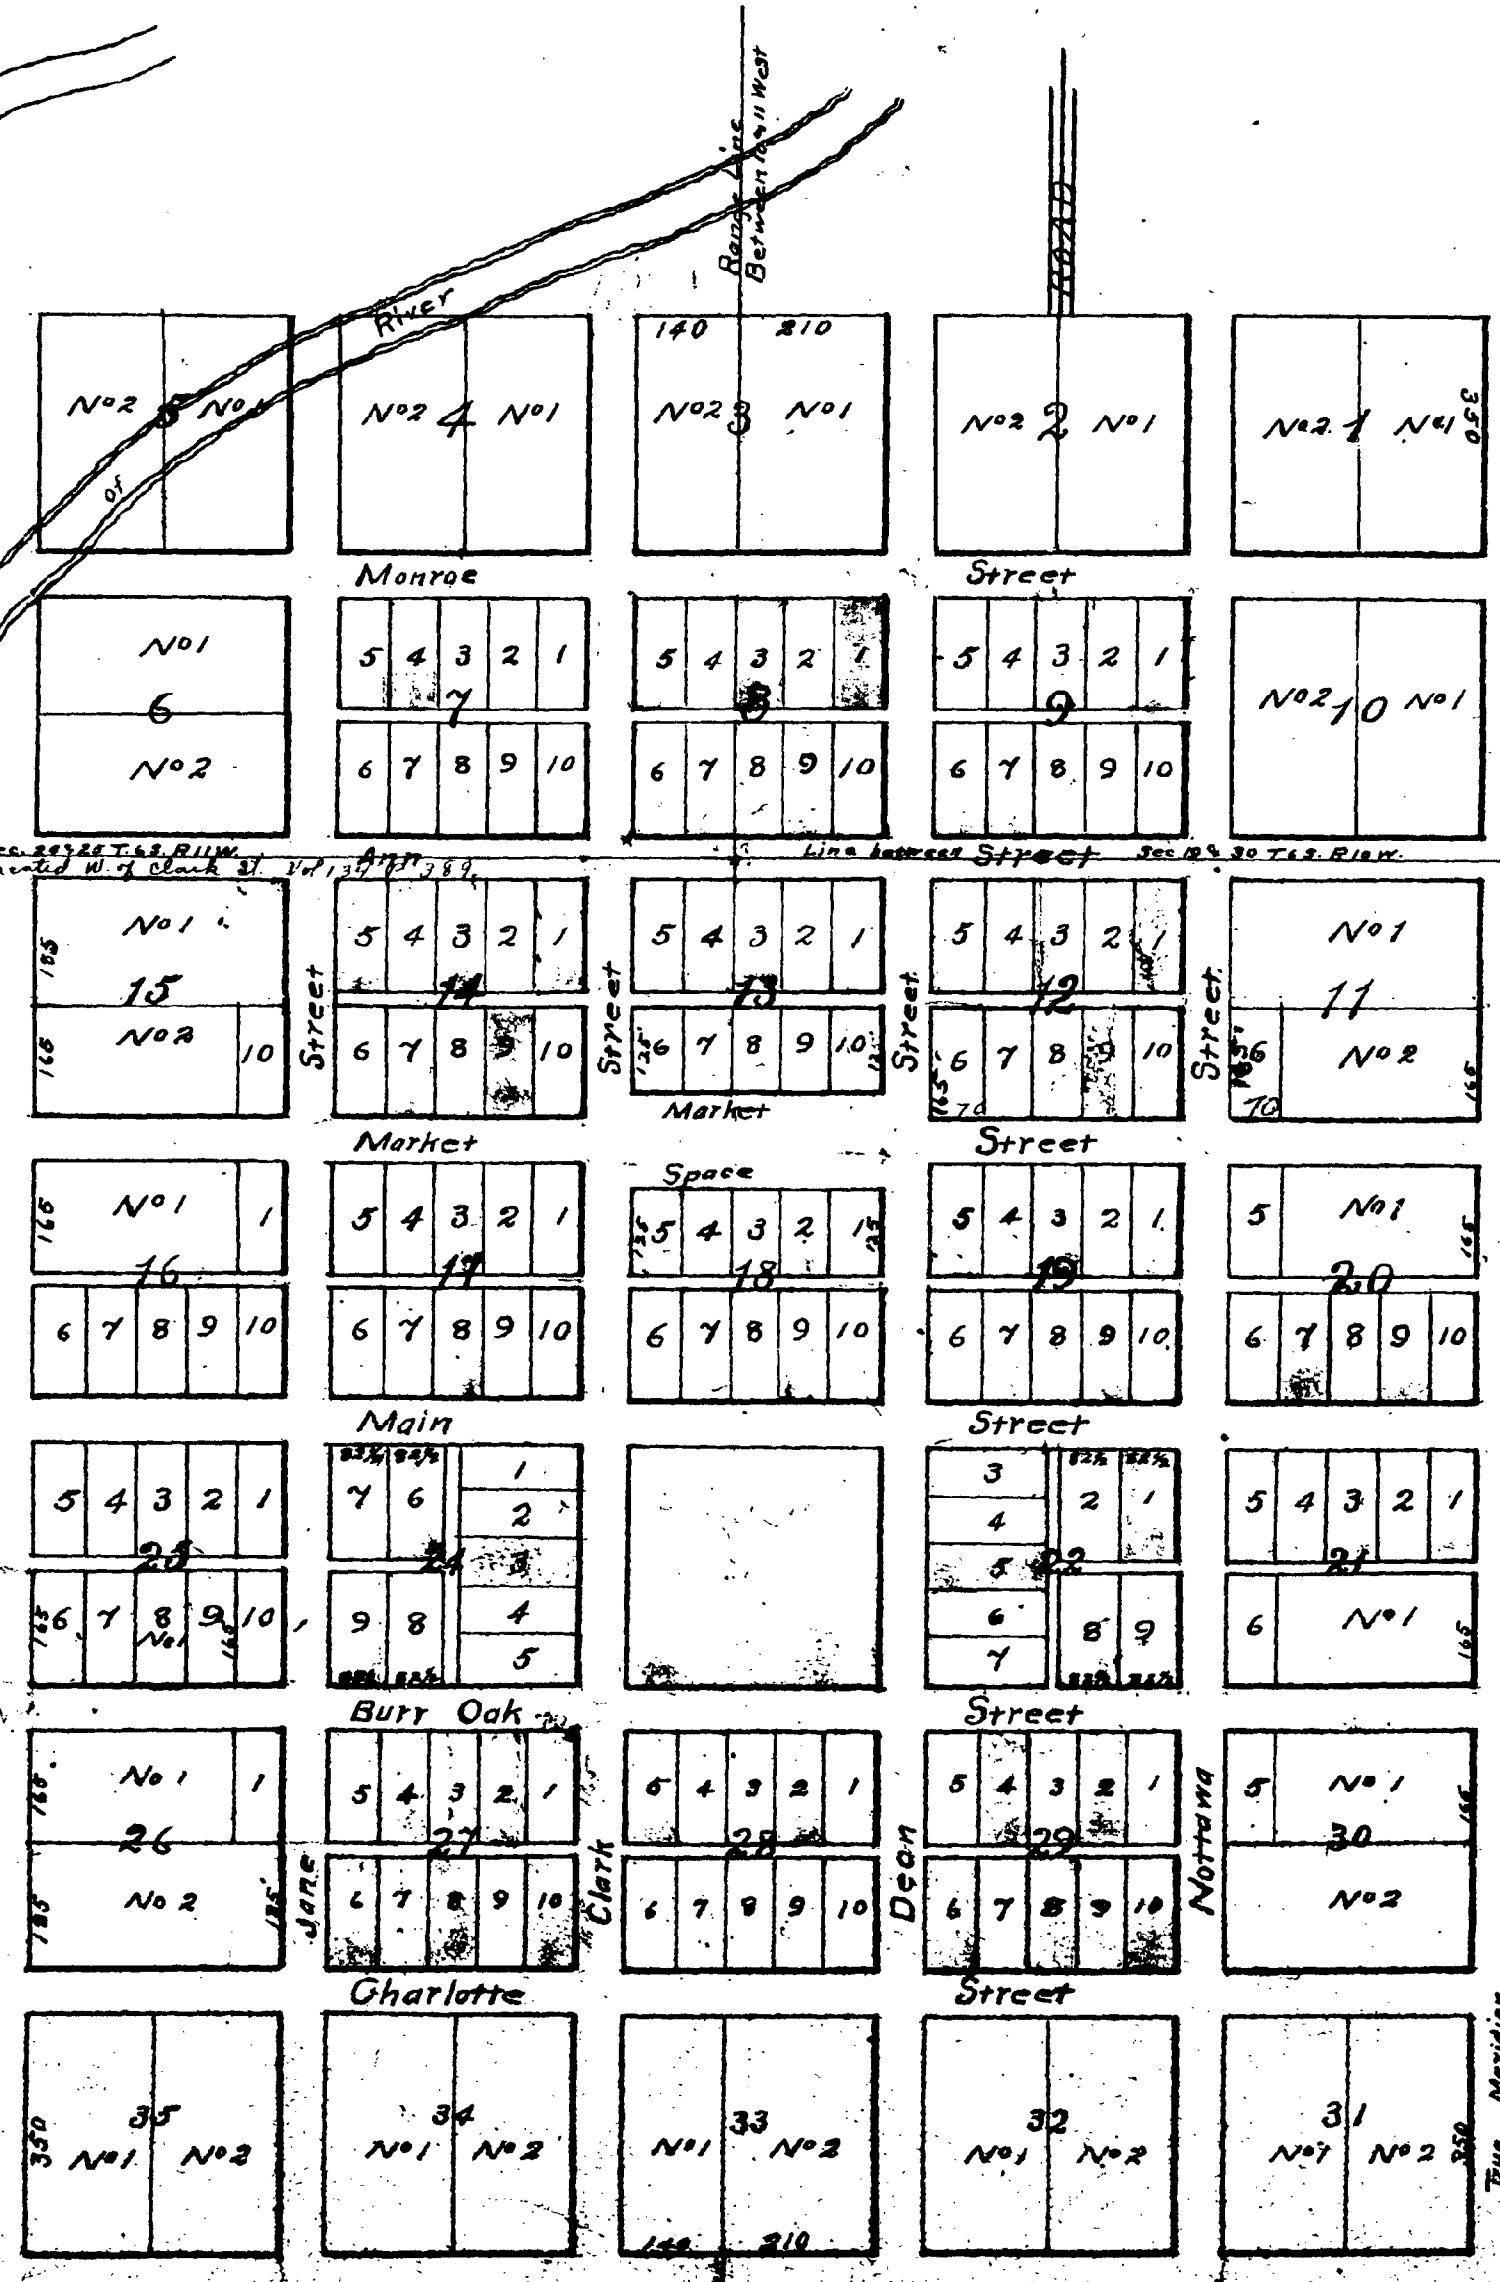

Notes
The lots pointed thus are donated to the County in consideration of the site of Justice being permanently located on the Public Square.
All regular Blocks are 350 feet square Regular Streets 66 feet. Alleys 20 feet
The ground given for public uses such as streets, alleys be are not conveyed except the Site of Justice for St Joseph County be permanently located on said Public Square.

Robert Clark Jr.
in the presence of
Neal Mc Goffey
Michael Fallows

See Vacation of Alley, Block 11,
Recorded in Liber 356 of Records, pp 407 & 408
See Vacation of Alley, Block 26, recorded in
Liber 356 of Records, pp 403 & 404
Vacation of Ann St. W. of Clark St
Vol 134 P. 399
Vacation of Monroe St. near to Jane St
Liber 10 Page 566
Vacation of alley between Blks. 34 & 35
Liber 297 of Deeds, page 235.
See vacation of alley adjoining 6 & 7 & 8, Blk 12
as recorded in Liber 314 of Deeds, page 71

See Vol 4A P. 576
misc. Records

See also D pg 273 for subdivision
of certain Blks see plat.

Scale, 200 feet or a chain to the inch.